



New Directions
Housing Corporation
1000 E. Liberty St
Louisville Ky, 40204
(502)589.2272
(502)589.3256 Fax

F

NOTES

E

- For Review
- Released for Construction
- Record Drawing

D

NEW ALBANY NSP
418 E 8TH ST

C

SCALE: 1/4" = 1'-0"

B

DRAWN BY: JAA

APPROVED BY: JAA


DATE ISSUED:

7.1.10

1ST FLOOR

A

SH# A2.1

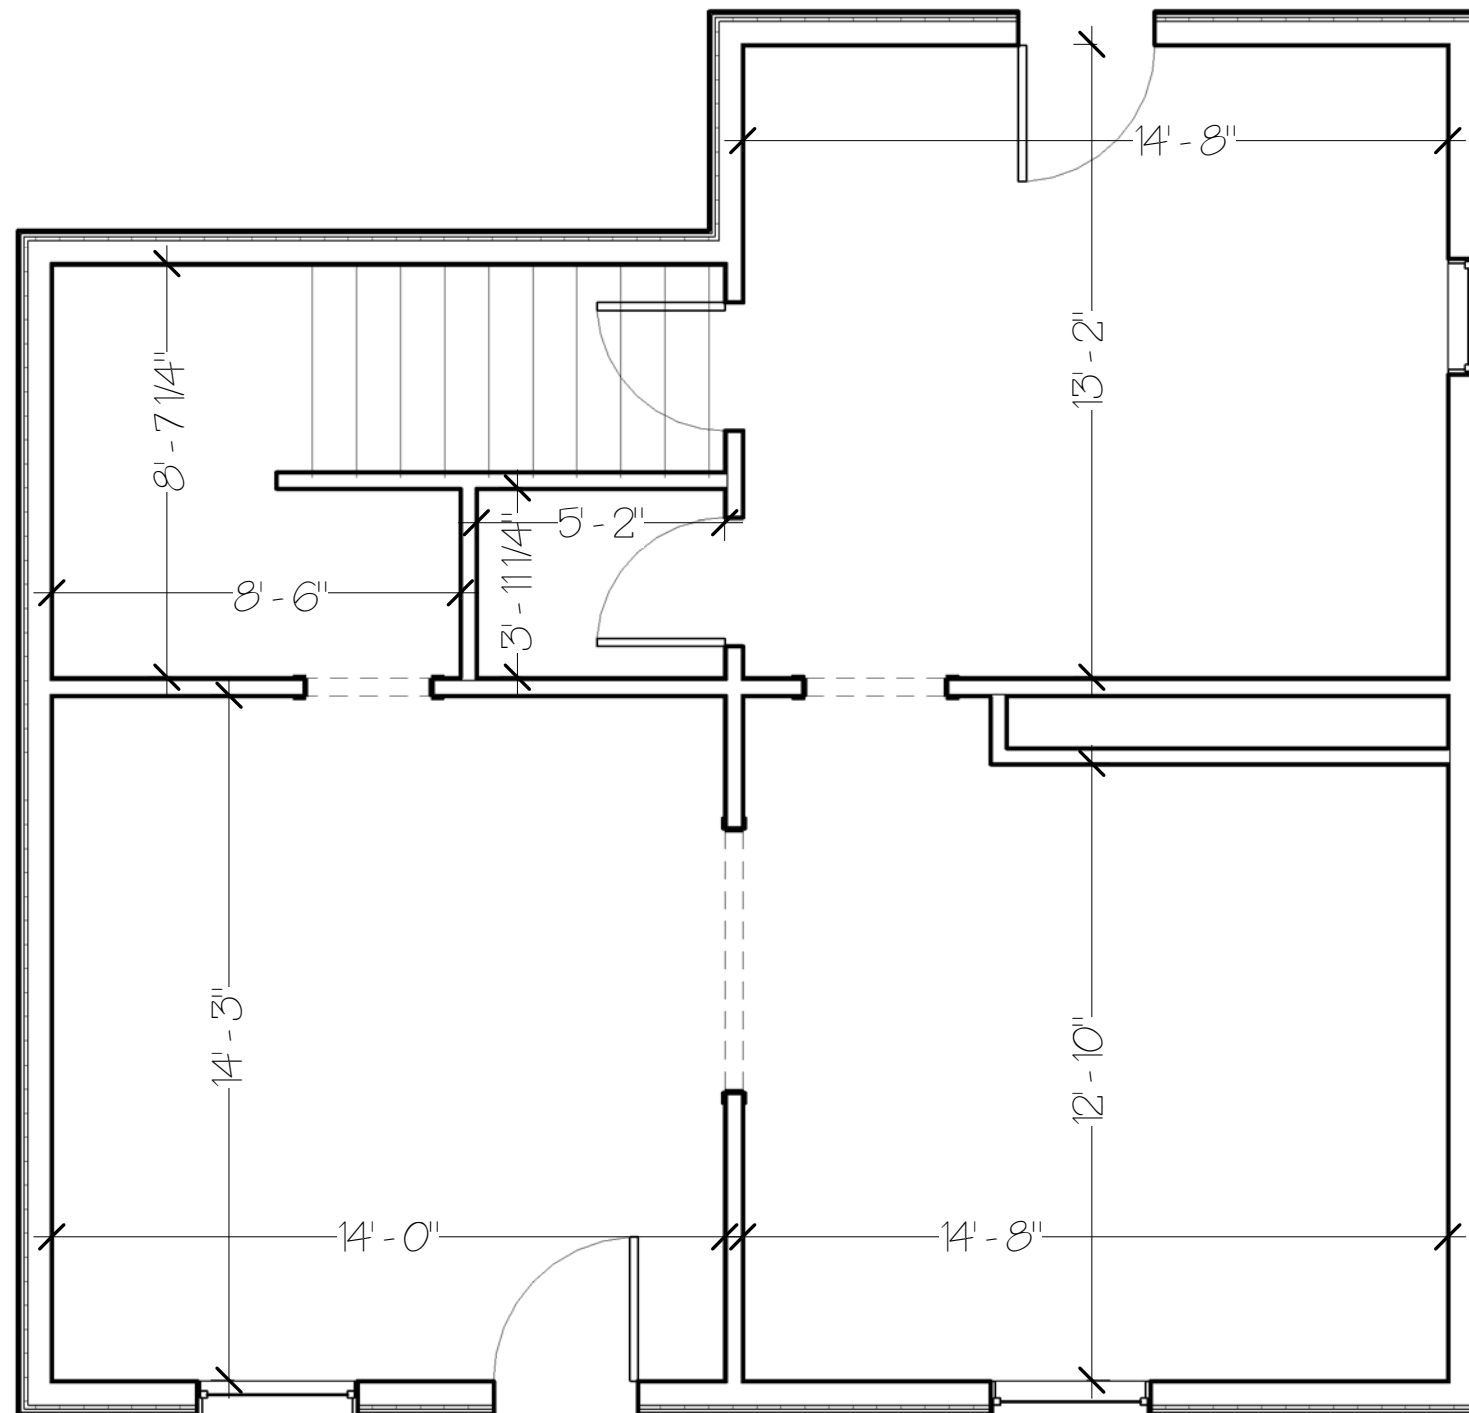

8	7	6	5	4	3	2	1
---	---	---	---	---	---	---	---



New Directions
Housing Corporation
1000 E. Liberty St
Louisville Ky, 40204
(502)589.2272
(502)589.3256 Fax

F

E

D

C

B

A

NOTES

- For Review
- Released for Construction
- Record Drawing

NEW ALBANY NSP
418 E 8TH ST

SCALE: 1/4" = 1'-0"


DRAWN BY: JAA

APPROVED BY: JAA

DATE ISSUED:
7.1.10

2ND FLOOR PLAN

SH# A22

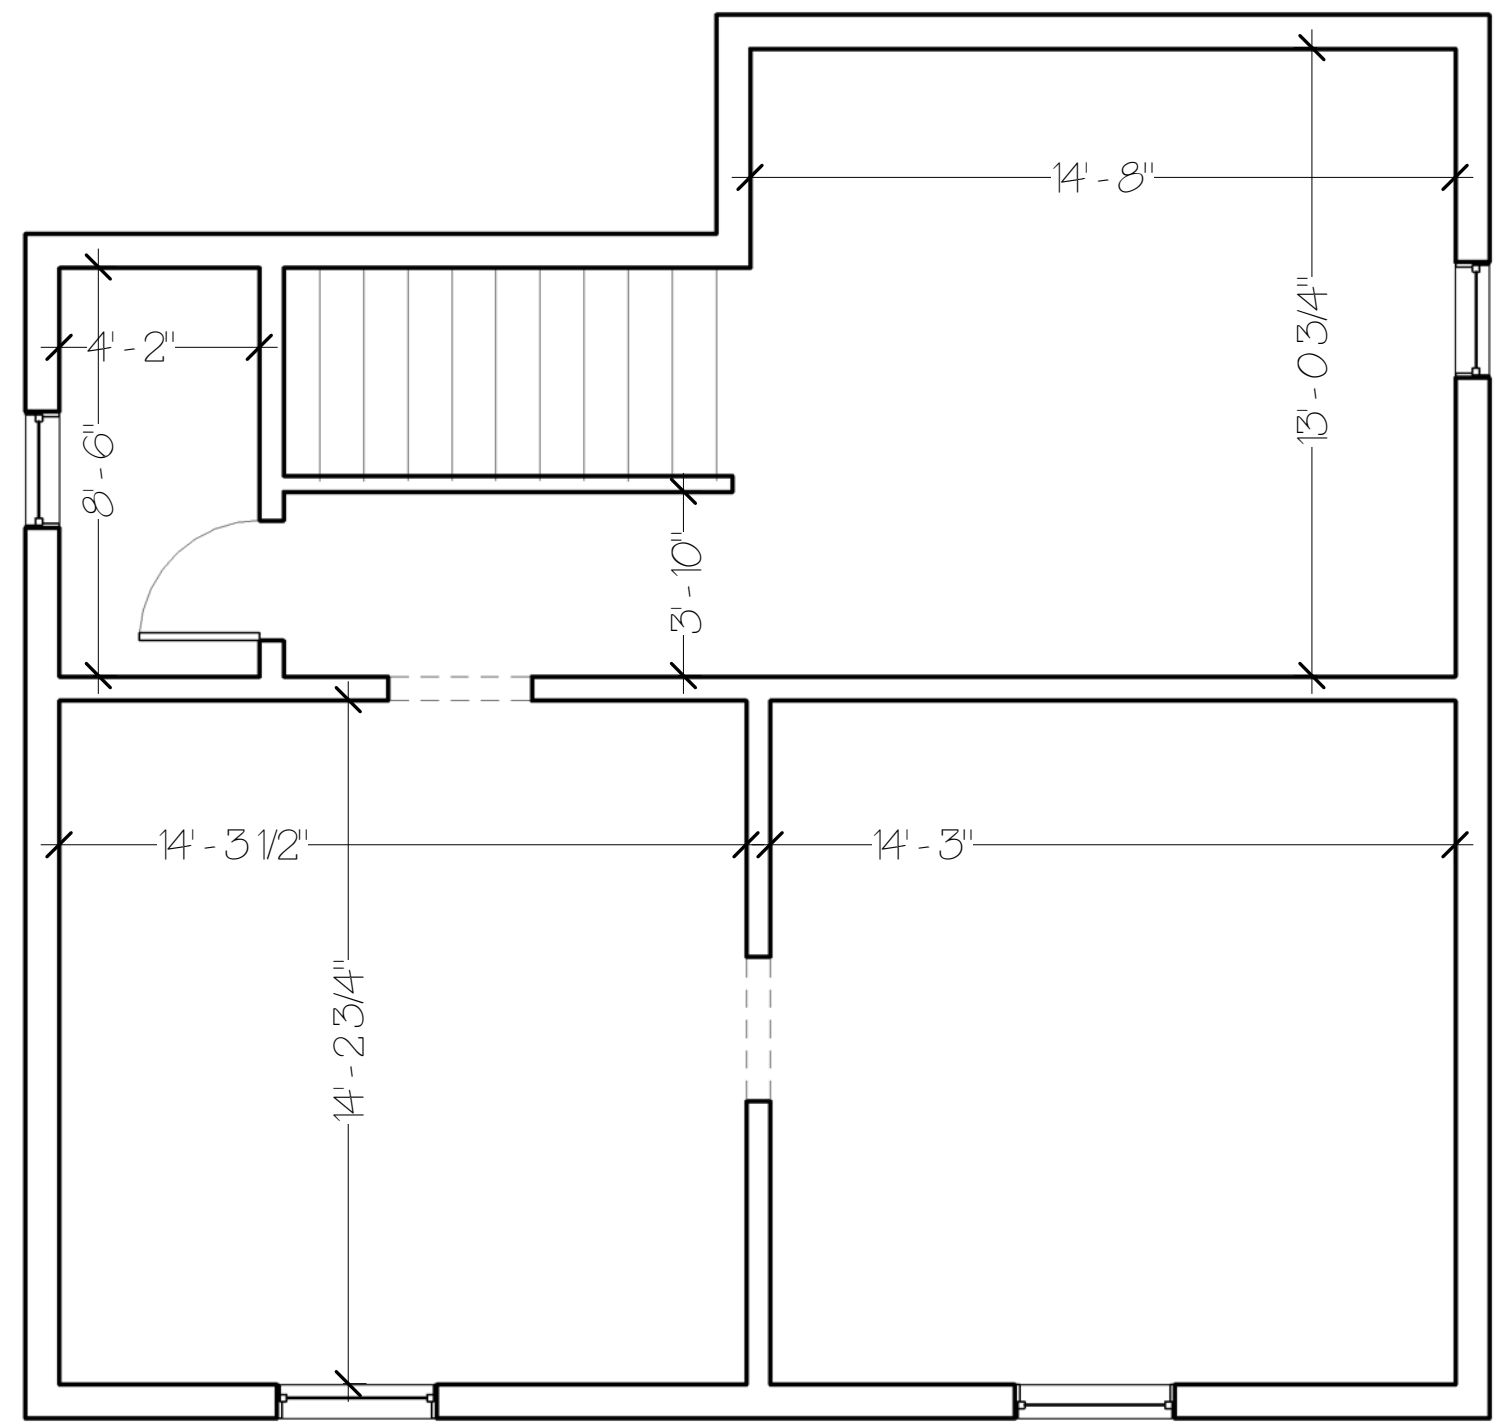

8	7	6	5	4	3	2	1
---	---	---	---	---	---	---	---