

E
D
C
B
A

NUMBER	NOTES	DATE	7	6	5	4	3	2	1

For Review

Released for Construction

Record Drawing

NEW ALBANY NSP

1402 E MARKET ST

DRAWN BY: JAA


APPROVED BY: JAA

DATE ISSUED: 7.9.10


SCALE: 1/4" = 1'-0"

1ST FLOOR


SH# A2.1



New Directions
Housing Corporation
1000 E. Liberty St
Louisville Ky, 40204
(502)589.2272
(502)589.3256 Fax

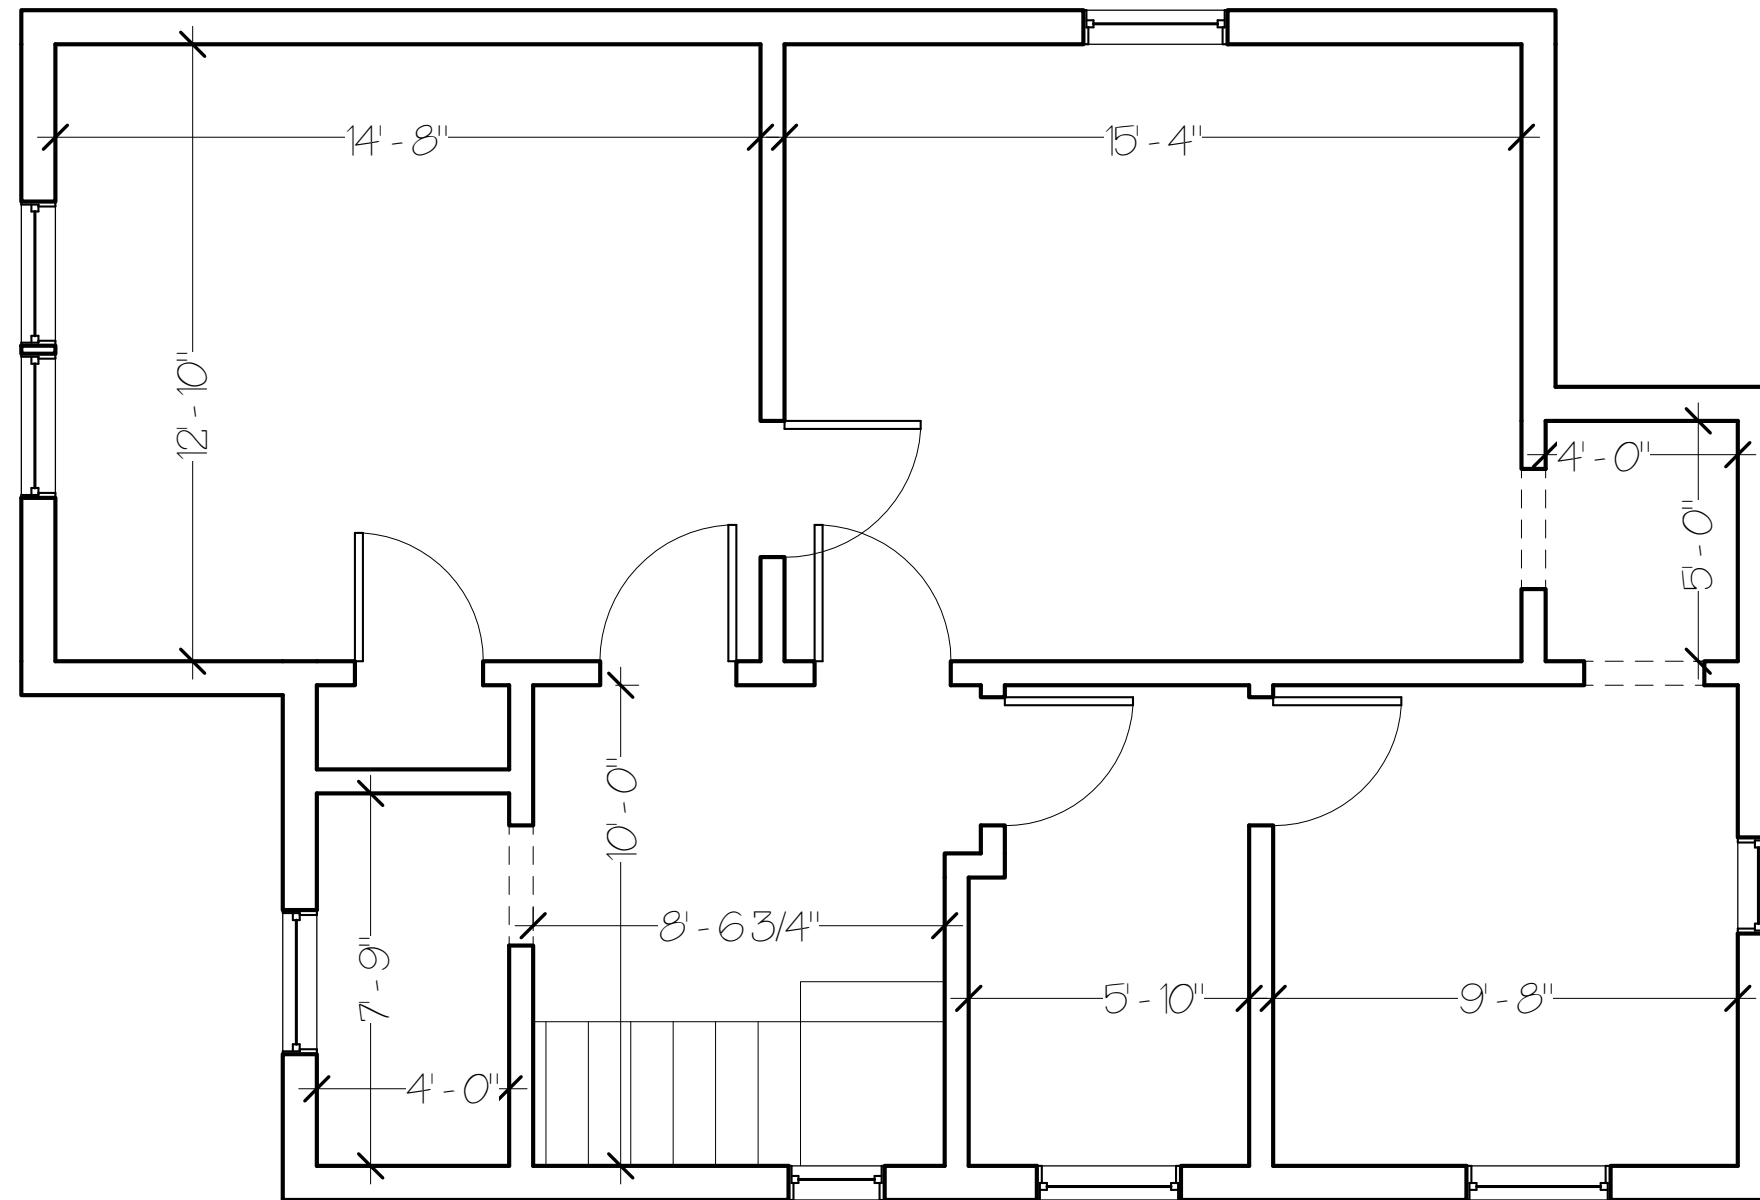

E
D
C
B
A

	7	6	5	4	3	2	1
NUMBER	NOTES			DATE	<input type="checkbox"/> For Review <input checked="" type="checkbox"/> Released for Construction <input type="checkbox"/> Record Drawing		NEW ALBANY NSP 1402 E MARKET ST
							DRAWN BY: JAA APPROVED BY: JAA DATE ISSUED: 7.9.10 SCALE: 1/4" = 1'-0" 2ND FLOOR SH# A2.2
							 New Directions Housing Corporation 1000 E. Liberty St Louisville Ky, 40204 (502)589.2272 (502)589.3256 Fax