
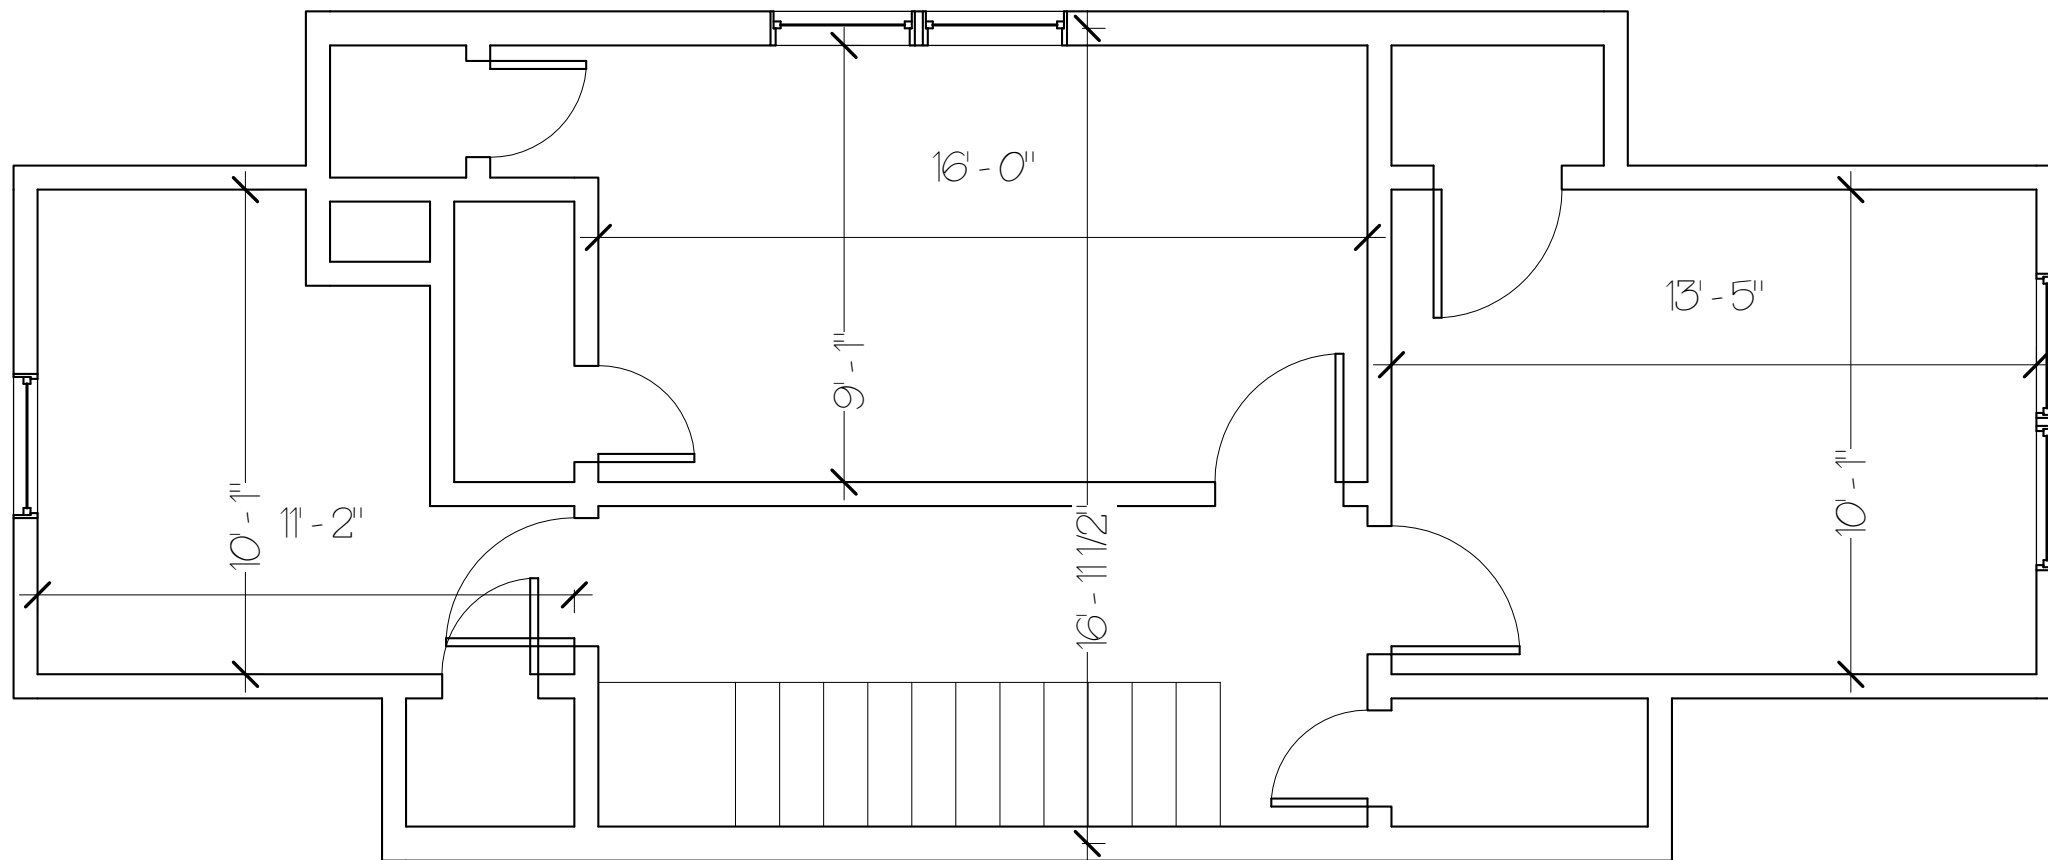



	7	6	5	4	3	2	1
NUMBER	NOTES			DATE	For Review <input type="checkbox"/> Released for Construction <input checked="" type="checkbox"/> Record Drawing <input type="checkbox"/>		NEW ALBANY NSP 509 E MARKET ST
					DRAWN BY: JAA		 New Directions Housing Corporation 1000 E. Liberty St Louisville Ky, 40204 (502)589.2272 (502)589.3256 Fax
					APPROVED BY: JAA		
					DATE ISSUED: 7.16.10		
					SCALE: 1/4" = 1'-0"		
					1ST FLOOR		
					SH# A2.1		



E  
D  
C  
B  
A

	7		6		5		4		3		2		1
NUMBER	NOTES			DATE	For Review <input type="checkbox"/> Released for Construction <input checked="" type="checkbox"/> Record Drawing <input type="checkbox"/>	NEW ALBANY NSP 509 E MARKET ST			DRAWN BY: JAA APPROVED BY: JAA DATE ISSUED: 7.16.10 SCALE: 1/4" = 1'-0" 2ND FLOOR SH# A2.2	 New Directions Housing Corporation 1000 E. Liberty St Louisville Ky, 40204 (502)589.2272 (502)589.3256 Fax			