


E

D

C

B

A

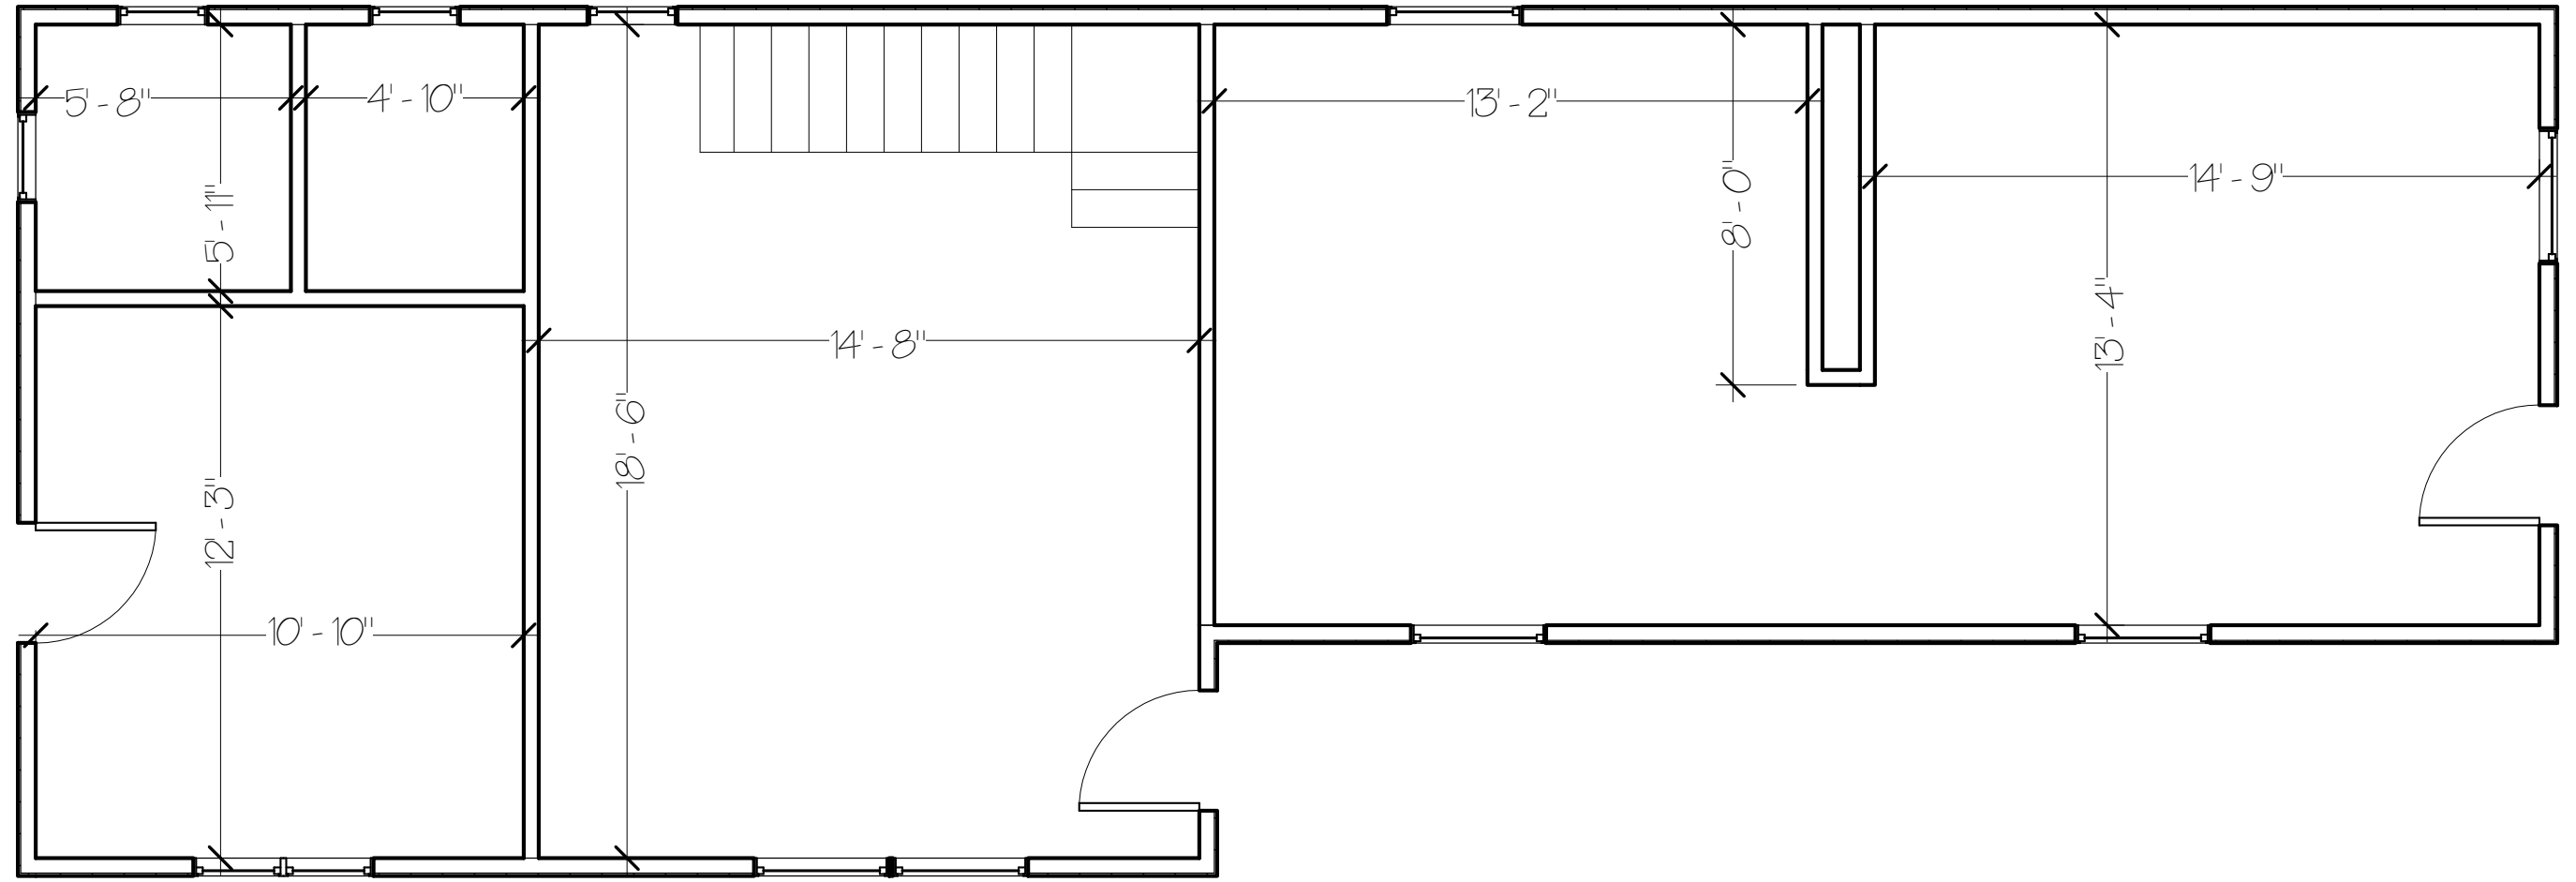

NUMBER	NOTES	DATE	7	6	5	4	3	2	1


- For Review
- Released for Construction
- Record Drawing

NEW ALBANY NSP
921 E 11TH ST

DRAWN BY: JAA
 APPROVED BY: JAA
 DATE ISSUED: 7.9.10
 SCALE: 1/4" = 1'-0"
 1ST FLOOR
 SH# A21

New Directions
Housing Corporation
1000 E. Liberty St
Louisville Ky, 40204
(502)589.2272
(502)589.3256 Fax

E
D
C
B
A

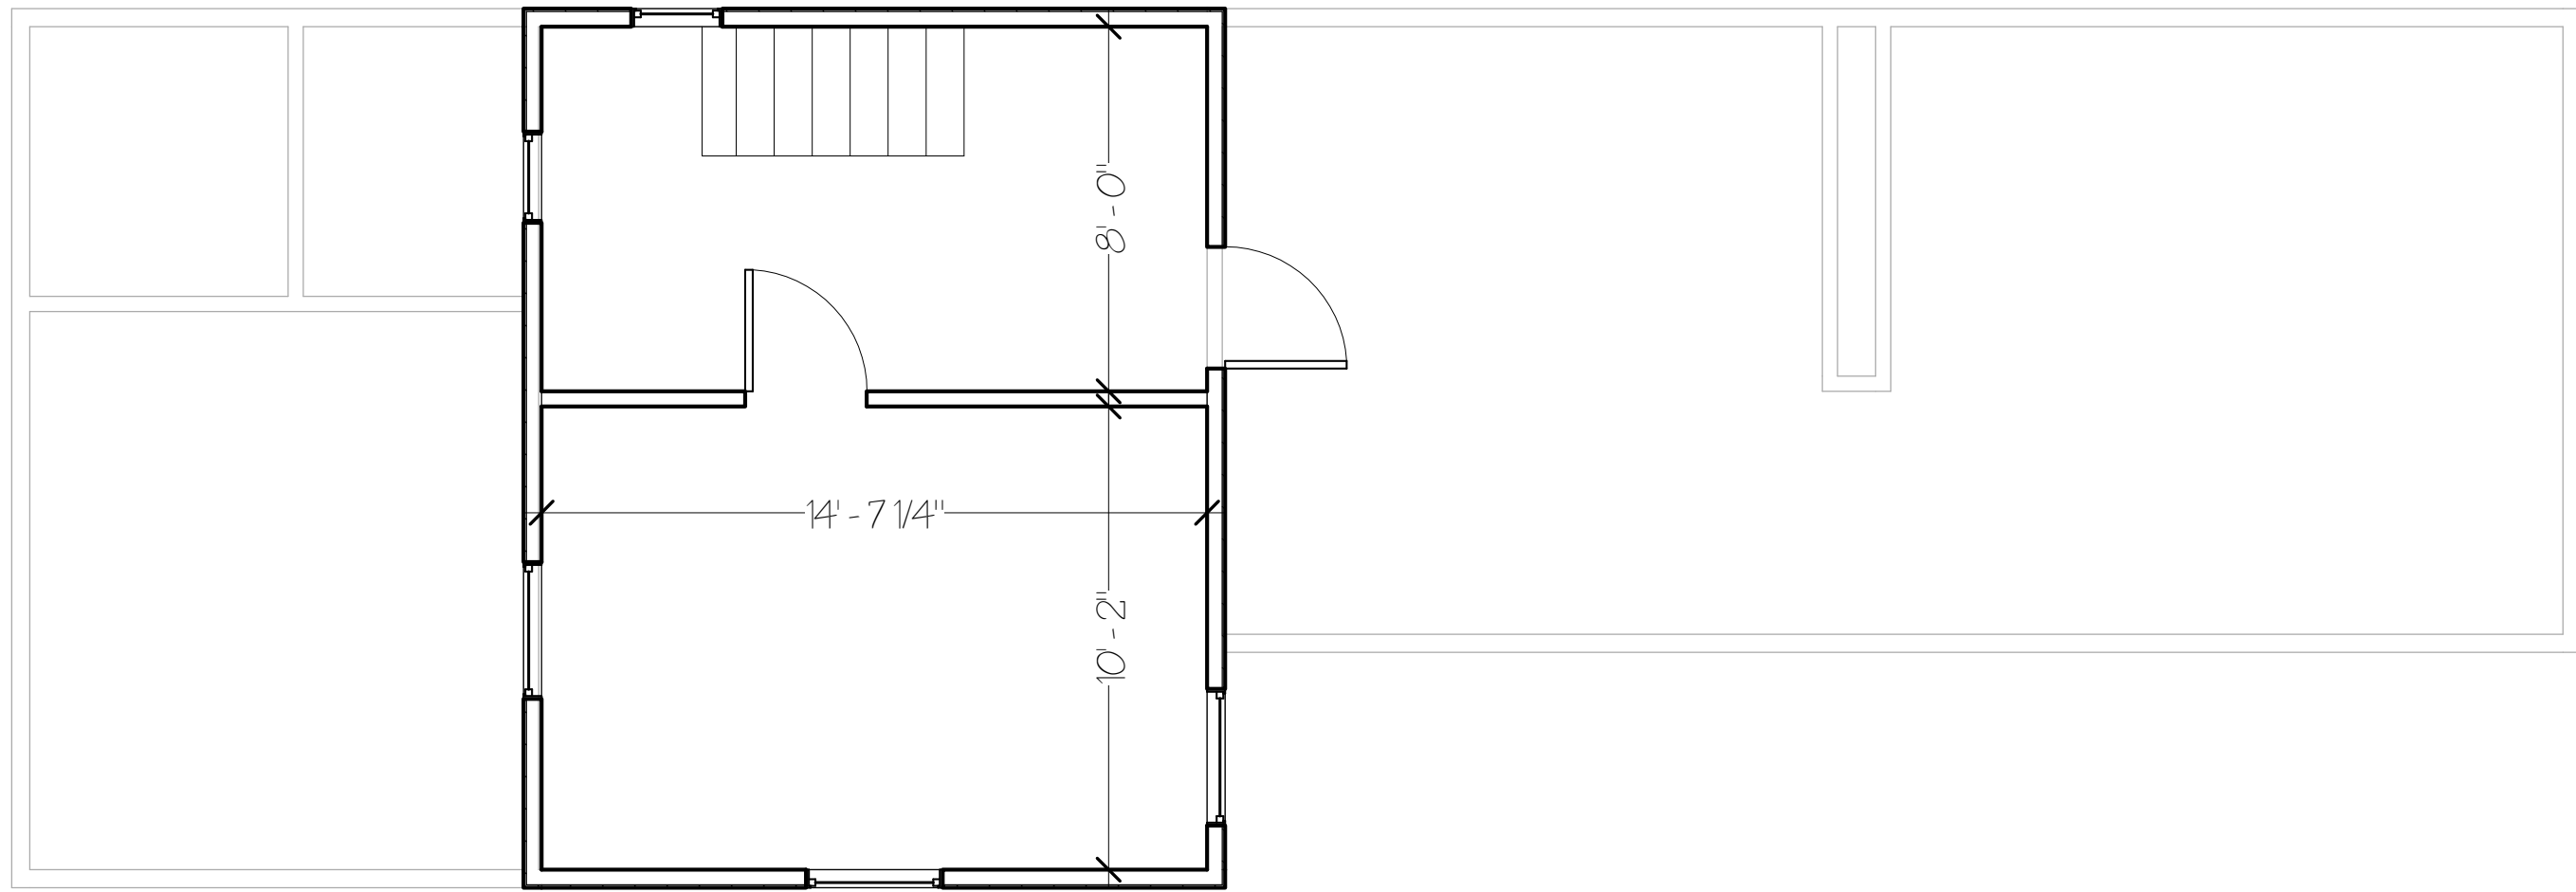

NUMBER	NOTES	DATE	7	6	5	4	3	2	1

- For Review
- Released for Construction
- Record Drawing

NEW ALBANY NSP
921 E 11TH ST

DRAWN BY: JAA
 APPROVED BY: JAA
 DATE ISSUED: 7.9.10
 SCALE: 1/4" = 1'-0"
 2ND FLOOR
 SH # A2.2

